

1002700 mN

1129400 mE

1129500 mE

1002600 mN

X = 1129630.48
Y = 1002616.29

GPS PROYECTO

X = 1129771.92
Y = 1002627.70

X = 1129776.29
Y = 1002627.96


1129900 mE

1130000 mE


1002500 mN

X = 1129475.27
Y = 1002491.87

X = 1129625.52
Y = 1002492.70

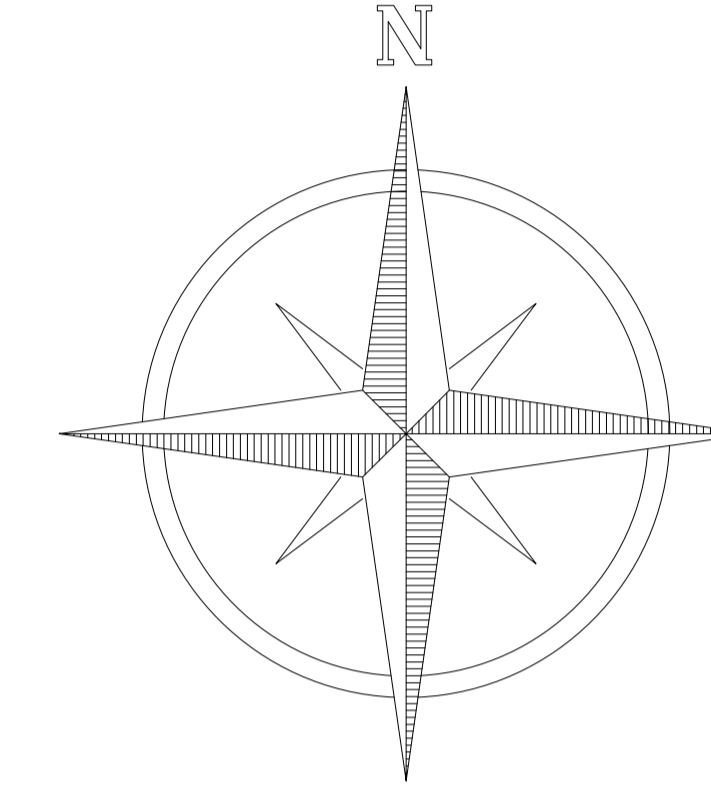

1002400 mN

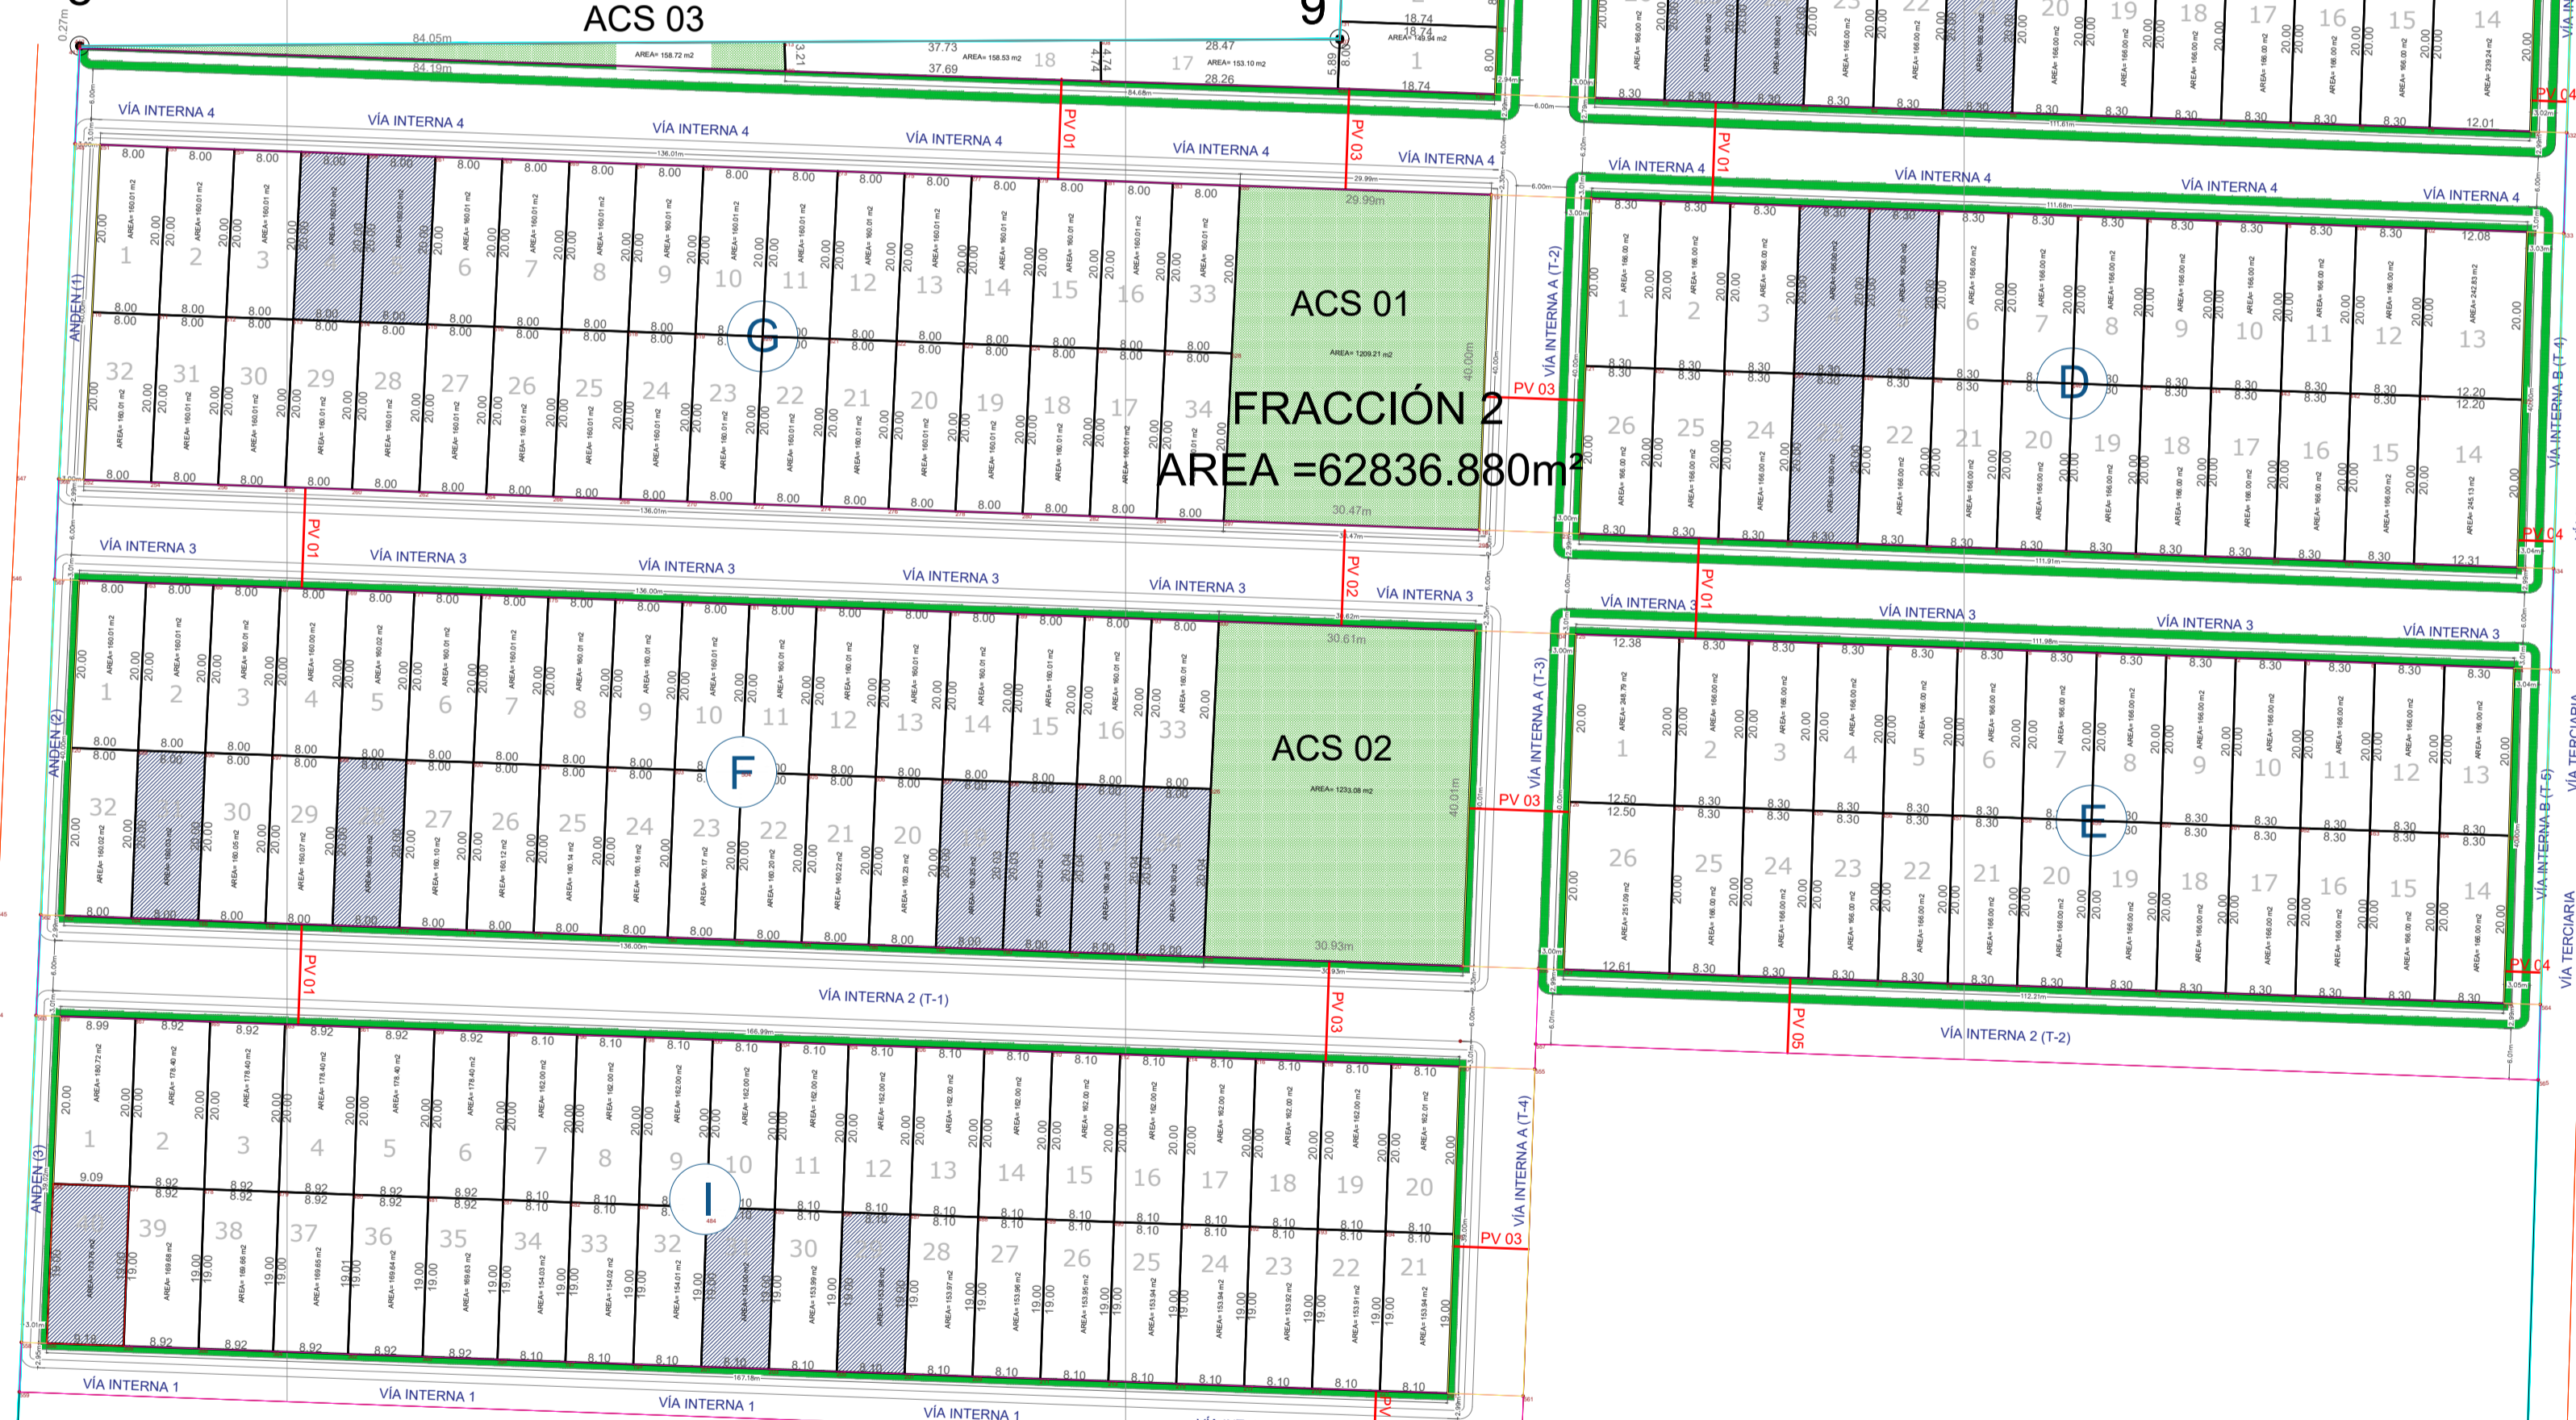

FRACCIÓN 2
AREA = 62836.880m²

ACS 02

ACS 03

1002300 mN

X = 1129465.74
Y = 1002279.96

FRACCIÓN 1

AREA = 19257.120m²

X = 1129617.59
Y = 1002280.94

X = 1129617.26
Y = 1002278.21

X = 1129765.932
Y = 1002284.699